
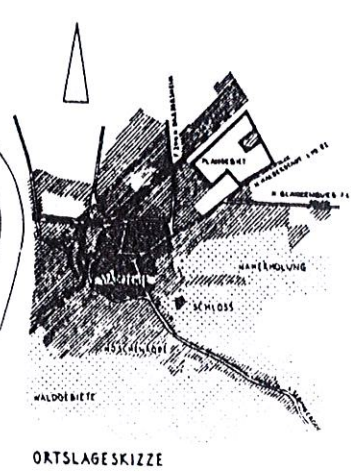


WERNIGERODE - BEBAUUNGSKONZEPTION STADTFELD

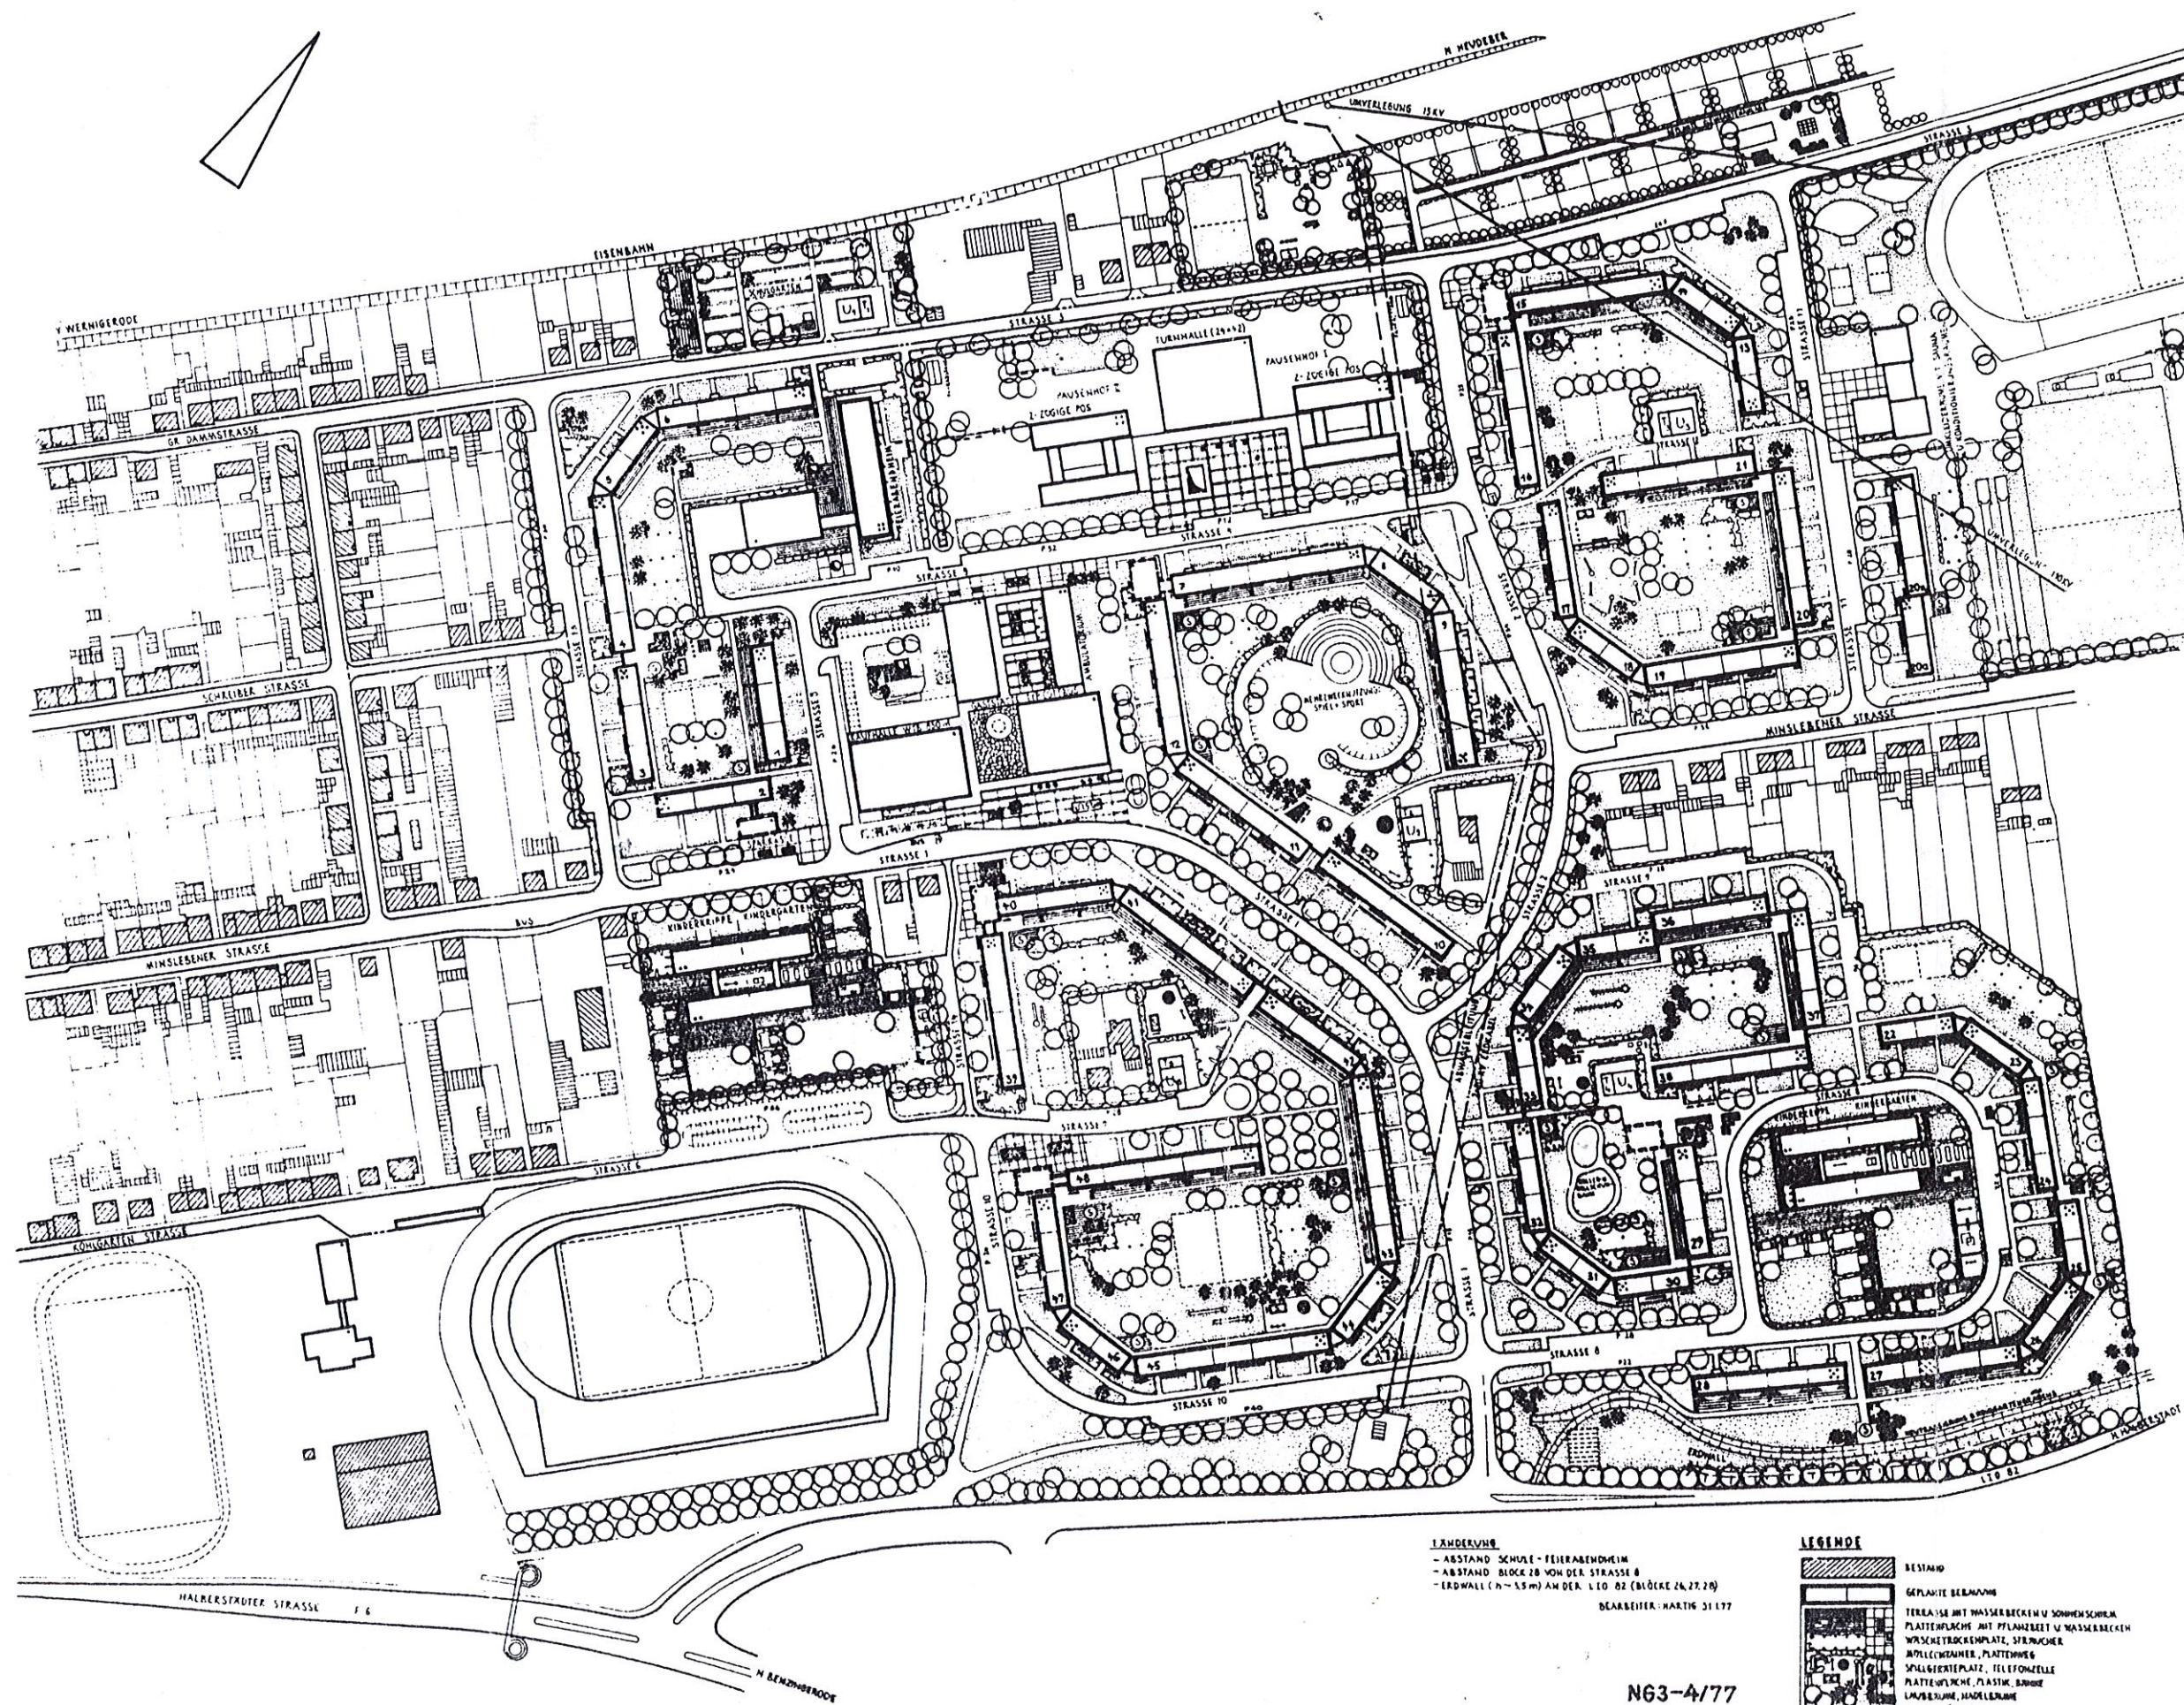

KENNZIFFERNSPIEGEL

| BLK | RATIO | KOHNUNGEN | | | | | Σ WE | WOHNFL |
|-----|-------|-----------|-----|-----|-----|------|------|--------|
| | | 1-2 | 3-4 | 5-6 | 7-8 | 9-10 | | |
